


1 ELEVATION
SCALE: 1:500

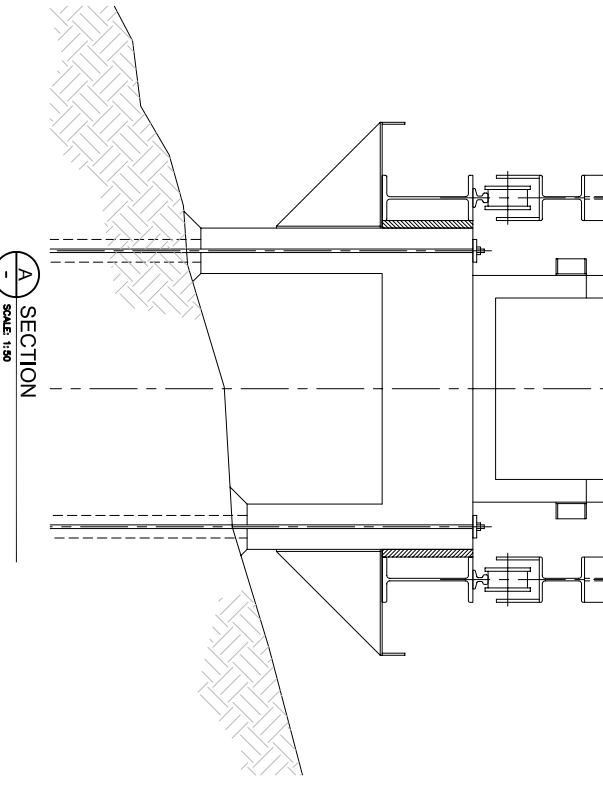

A SECTION
SCALE: 1:50

DRAWN	M/Z	SEAL
DESIGNED	K/D	
CHECKED		
APPROVED		
CADD. FILE		
SCALE	AS NOTED	

Thermopylae™
ENGINEERING & CONSTRUCTION LP

PENSTOCK WORKS RAILROAD & GANTRY SYSTEM PAT. PEND. ©

GENERAL CONCEPT DRAWINGS

DATE	Jan 10, 2010
SHEET	1 of 1
DWG. No.	PRG-100